



Based upon Ordnance Survey material with the permission of Ordnance Survey on behalf of the Controller of Her Majesty's Stationery Office © Crown copyright. Unauthorised reproduction infringes Crown copyright and may lead to prosecution or civil proceedings. Aberdeen City Council 100023401 (2010).

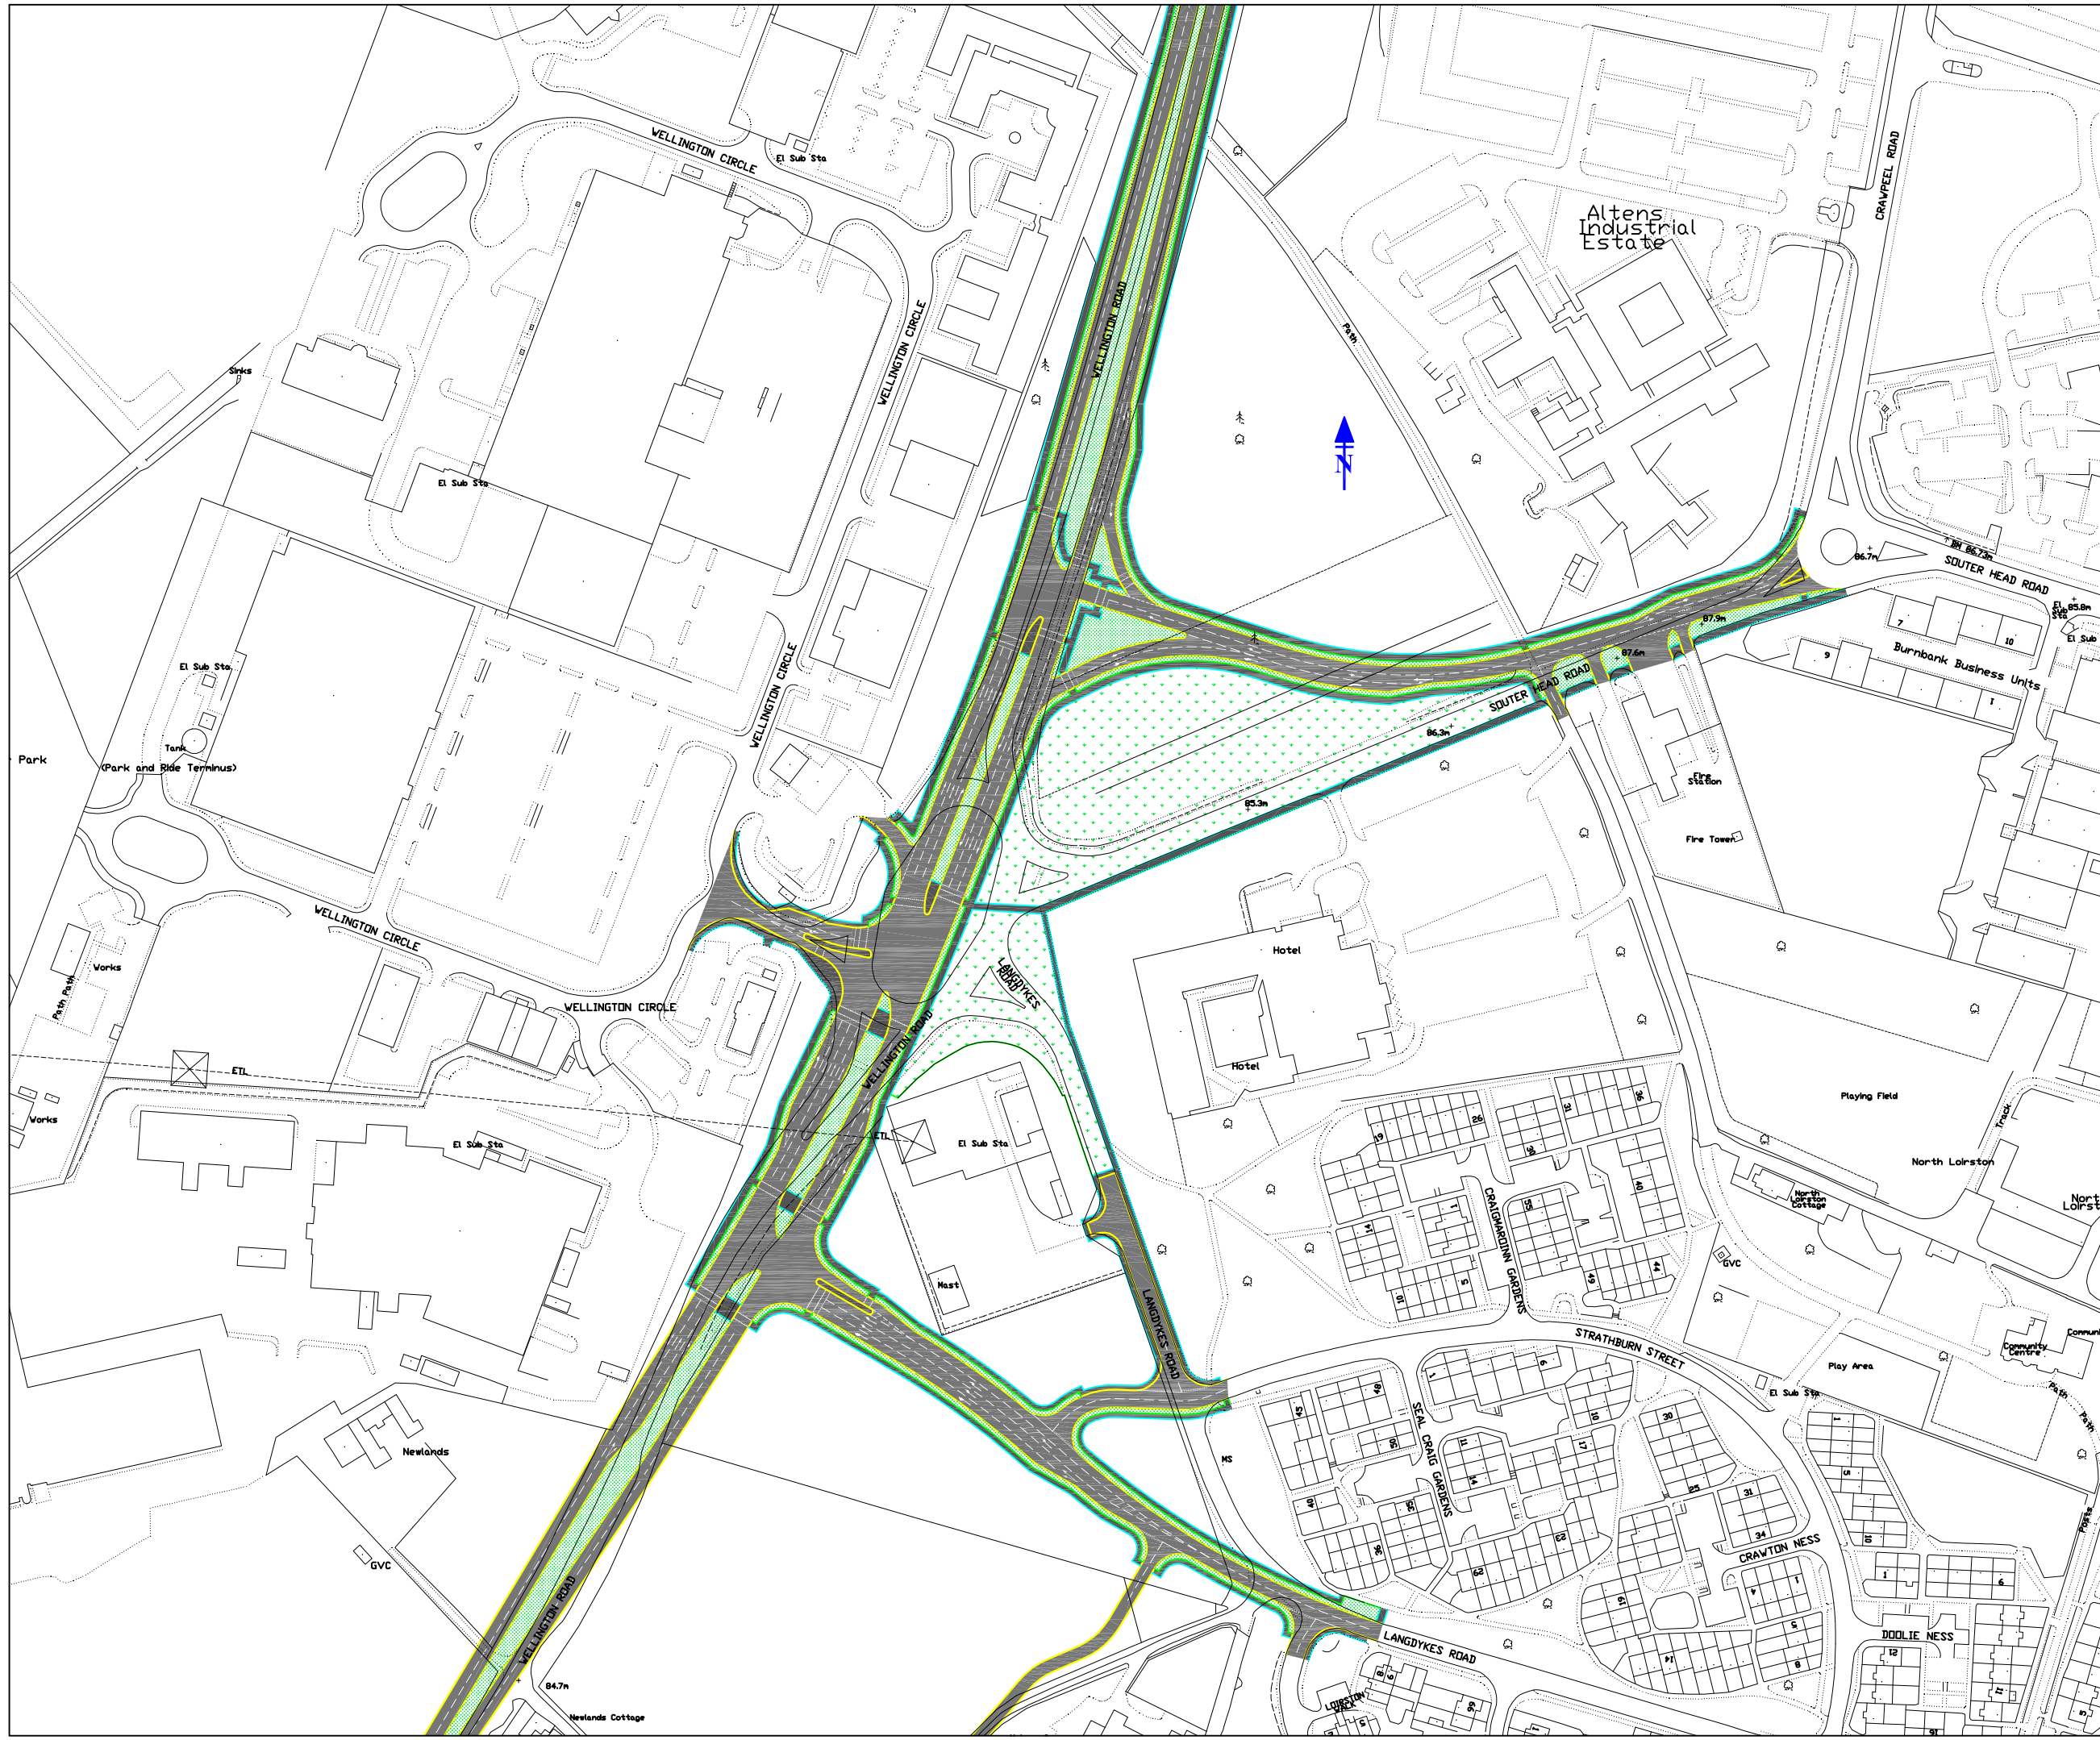

Rev	DM	BM	LAYOUT AMENDED AS PER SIAS RECOMMENDATIONS	07.05.10
Drawn	Checked	Description	Date	


ABERDEEN CITY COUNCIL
 ENTERPRISE, PLANNING & INFRASTRUCTURE
 St. Nicholas House, Aberdeen. AB10 1AA
 Telephone 08456 080910
 Fax 01224 522816

Client: **ABERDEEN CITY COUNCIL**

Project: **A956 SOUTER HEAD ROAD JUNCTION IMPROVEMENT**

Title: **PRELIMINARY OPTION 2**

Drawn (init./date)	File Location
DRM 19.11.09	
Checked (init./date)	Drawing No.
BM 19.11.09	1/ A956/R2614/R/02 A
Scale & sheet size	
1:1250 A1	