


Based upon Ordnance Survey material with the permission of Ordnance Survey on behalf of the Controller of Her Majesty's Stationery Office © Crown copyright. Unauthorised reproduction infringes Crown copyright and may lead to prosecution or civil proceedings. Aberdeen City Council 100023401 (2010).

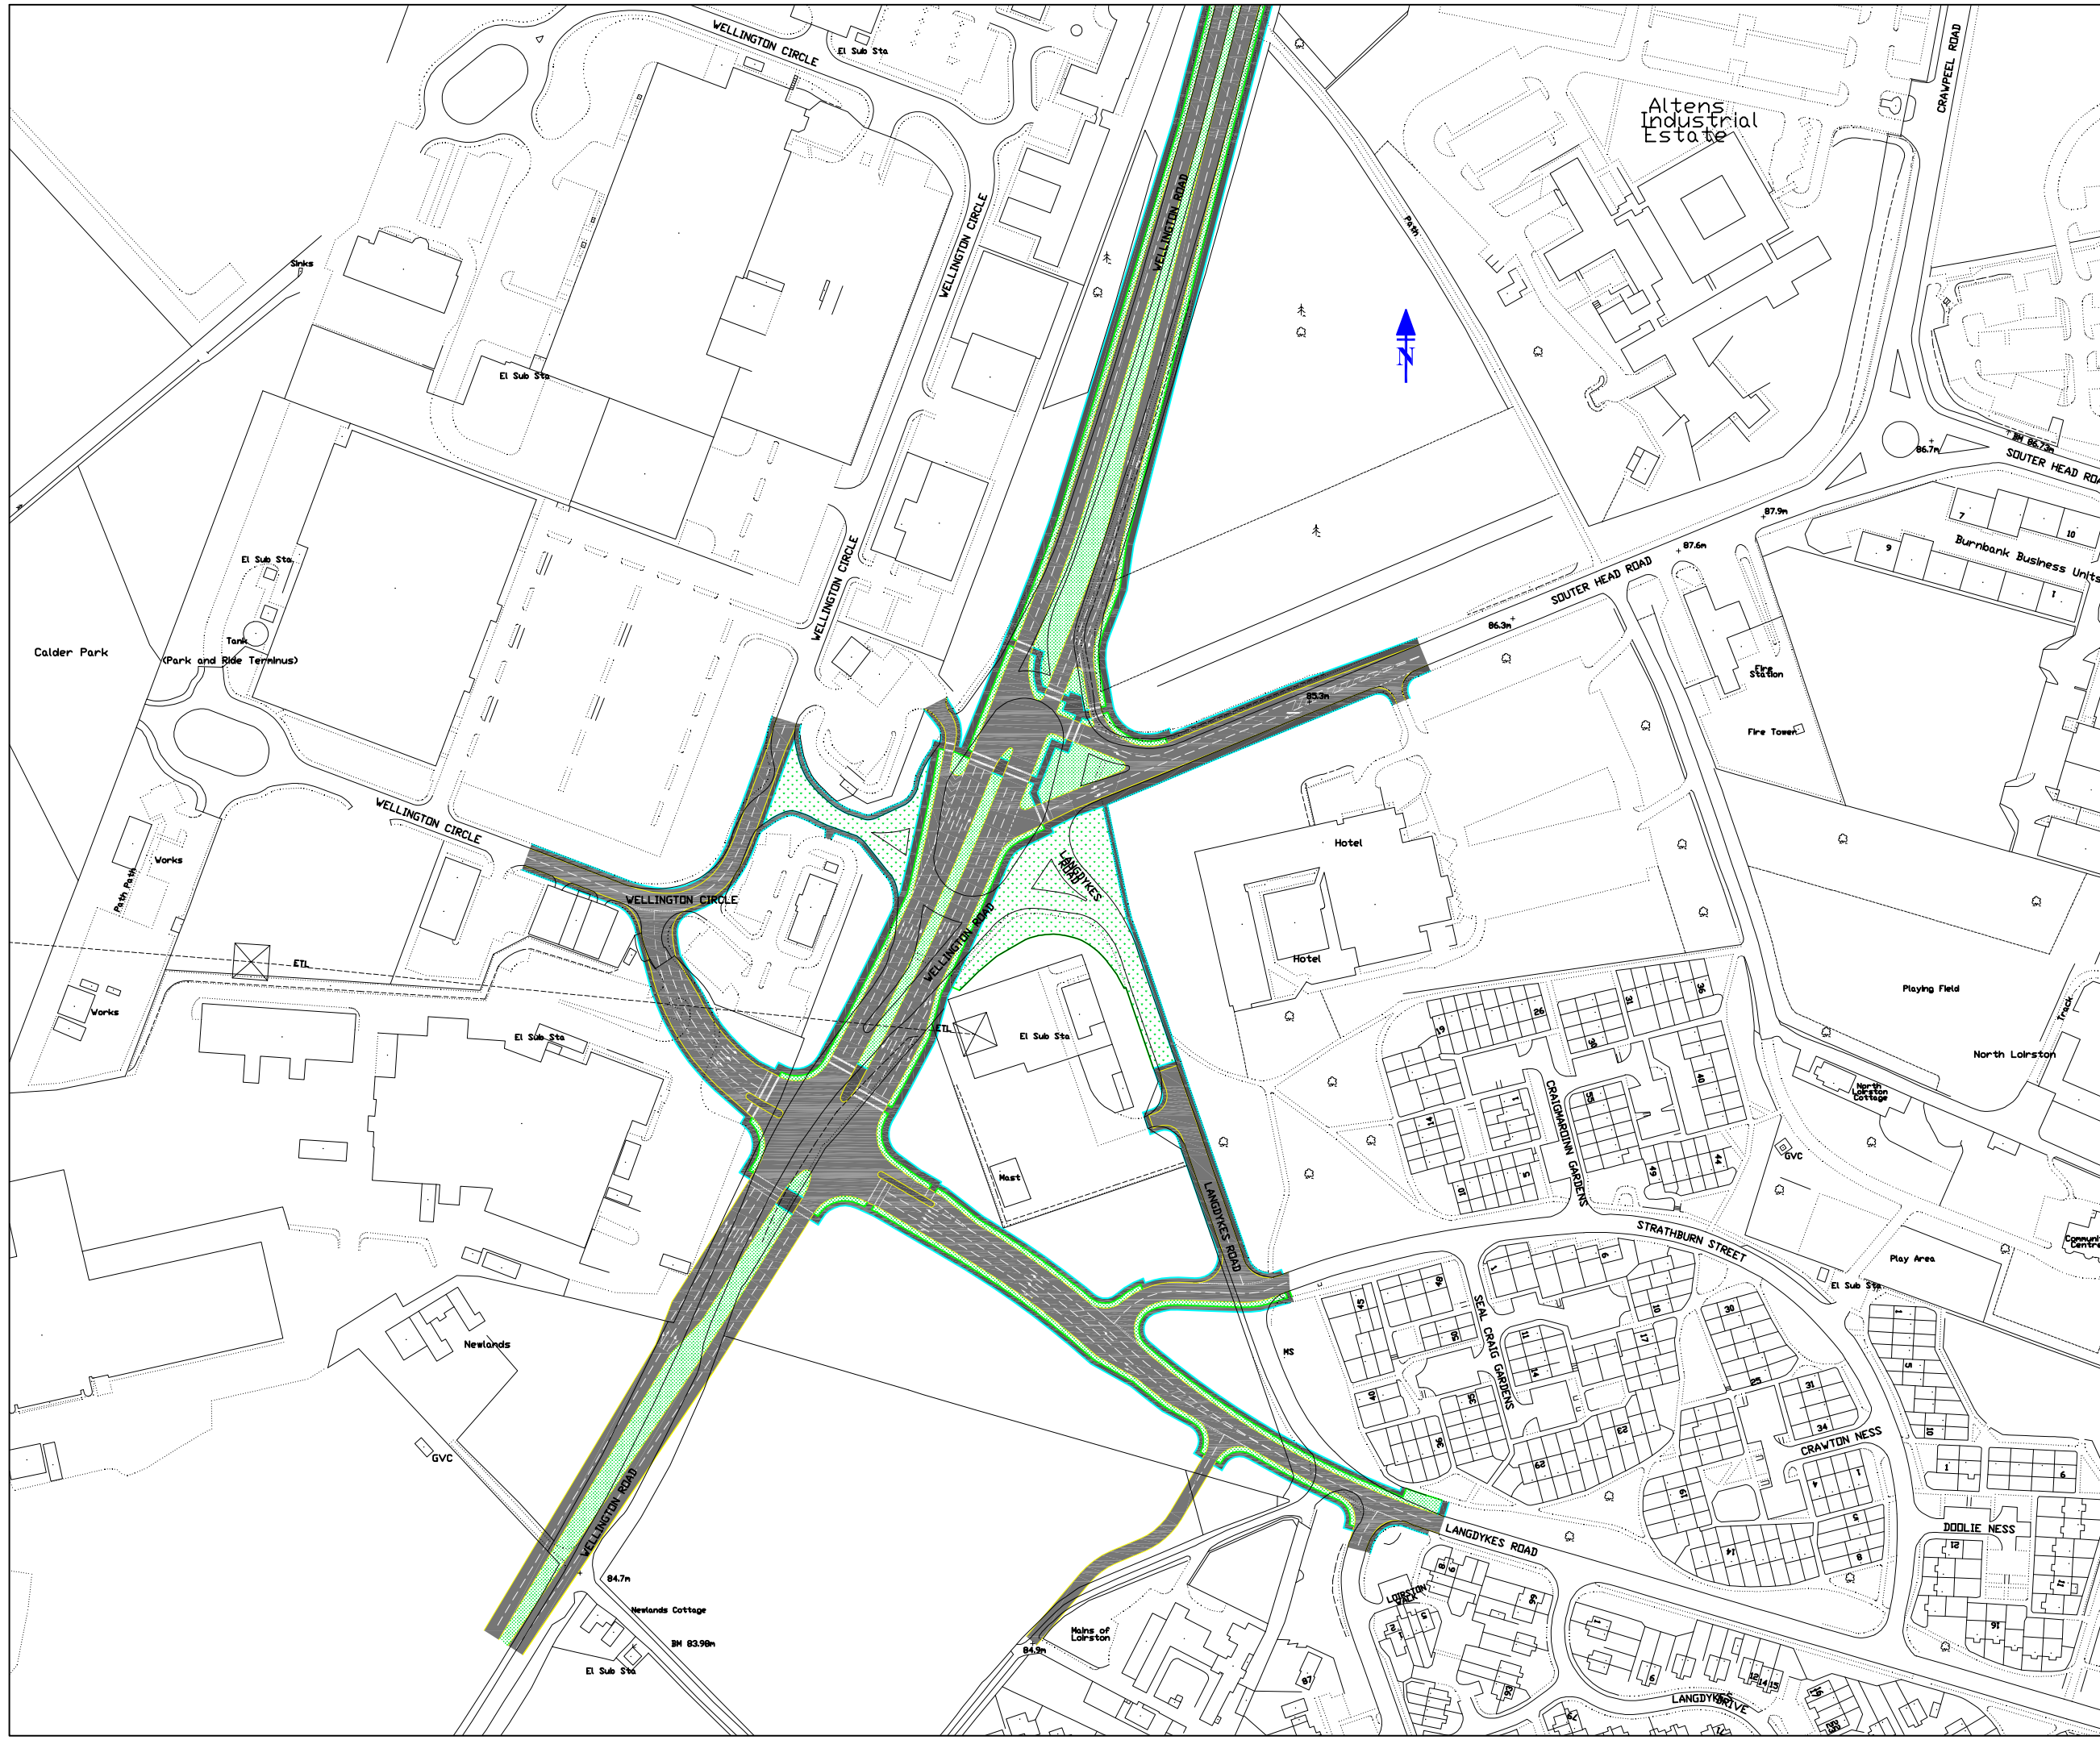

Rev	Drawn	Checked	Description	Date
A	DM	BM	LAYOUT AMENDED AS PER SIAS RECOMMENDATIONS	07.05.10


ABERDEEN CITY COUNCIL
 ENTERPRISE, PLANNING & INFRASTRUCTURE
 St. Nicholas House, Aberdeen. AB10 1AA
 Telephone 08456 080910
 Fax 01224 522816

Client: **ABERDEEN CITY COUNCIL**

Project: **A956 SOUTER HEAD ROAD JUNCTION IMPROVEMENT**

Title: **PRELIMINARY OPTION 3**

Drawn (int./date)	File Location
DRM 19.11.09	
Checked (int./date)	Drawing No.
BM 19.11.09	1/ A956/R2614/R/03 A
Scale & sheet size	
1:1250 A1	